



## 26th AVENUE APARTMENTS

PROPOSED UNITS ON ERF 566/13 &  
566/15, RIETFontein

Martin Pretorius Pr Arch MIArch PIA  
Philip Kruse Pr Arch MIArch  
Office:  
E-mail: [architects@lantic.net](mailto:architects@lantic.net)

Cell: 083 447 2083  
Cell: 082 440 0251  
Fax: 012 365 2416  
Tel: 012 365 1724






## 26th AVENUE APARTMENTS

PROPOSED UNITS ON ERF 566/13 &  
566/15, RIETFontein

Martin Pretorius Pr Arch MIArch PIA  
Philip Kruse Pr Arch MIArch  
Office:  
E-mail: [architects@lantic.net](mailto:architects@lantic.net)

Cell: 083 447 2083  
Cell: 082 440 0251  
Fax: 012 365 2416  
Tel: 012 365 1724



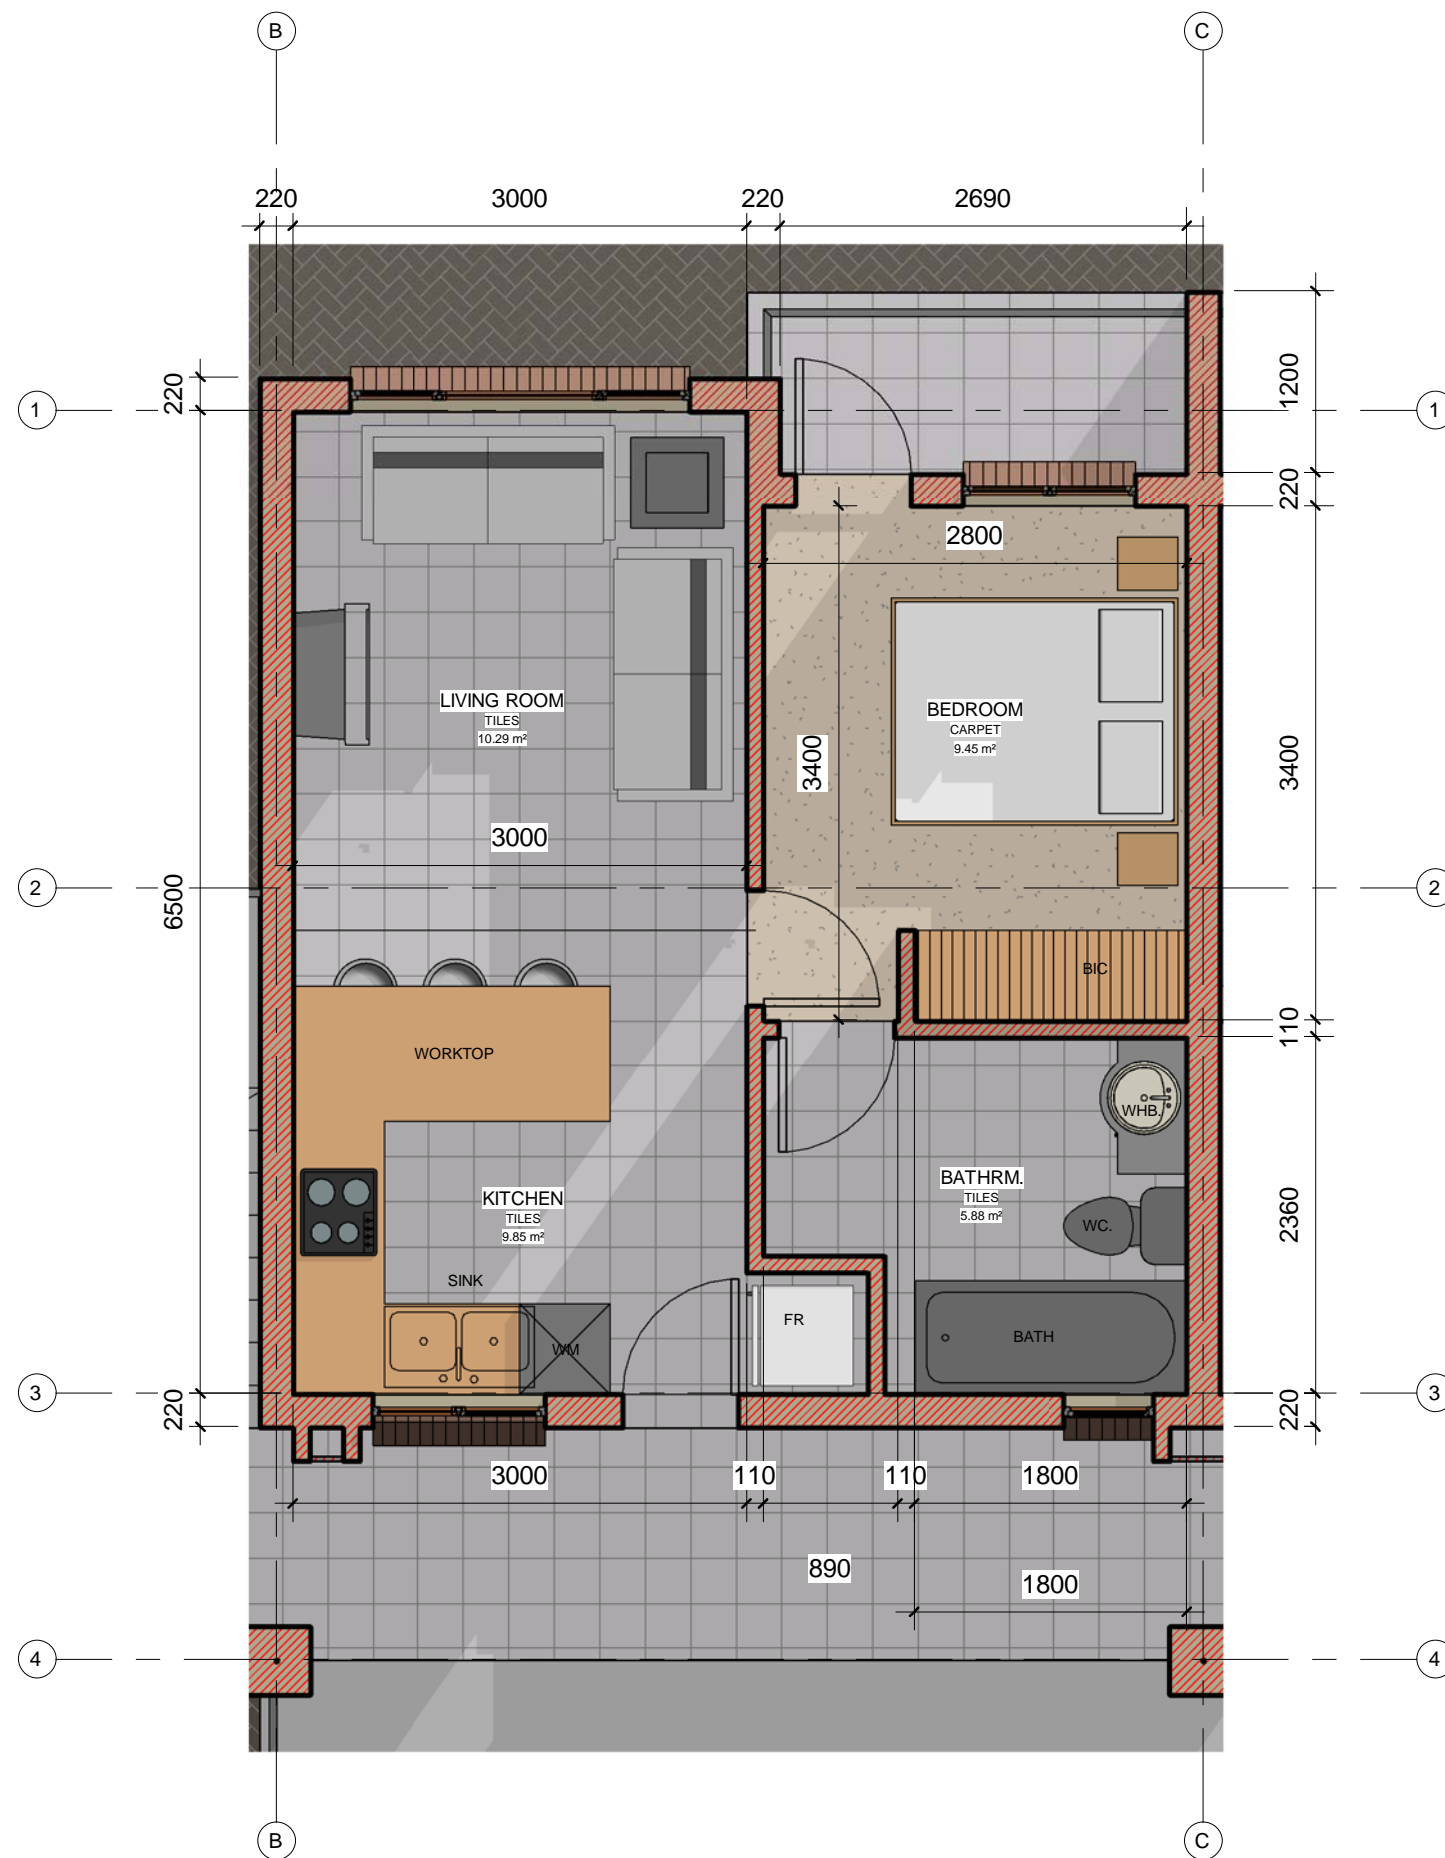

**TYPICAL UNIT - 1 BEDROOM - 40m<sup>2</sup>**  
**SCALE 1:50**


## 26th AVENUE APARTMENTS

PROPOSED UNITS ON ERF 566/13 &  
 566/15, RIETFontein

Martin Pretorius Pr Arch MIArch PIA  
 Philip Kruse Pr Arch MIArch  
 Office:  
 E-mail: architects@lantic.net

Cell: 083 447 2083  
 Cell: 082 440 0251  
 Fax: 012 365 2416  
 Tel: 012 365 1724



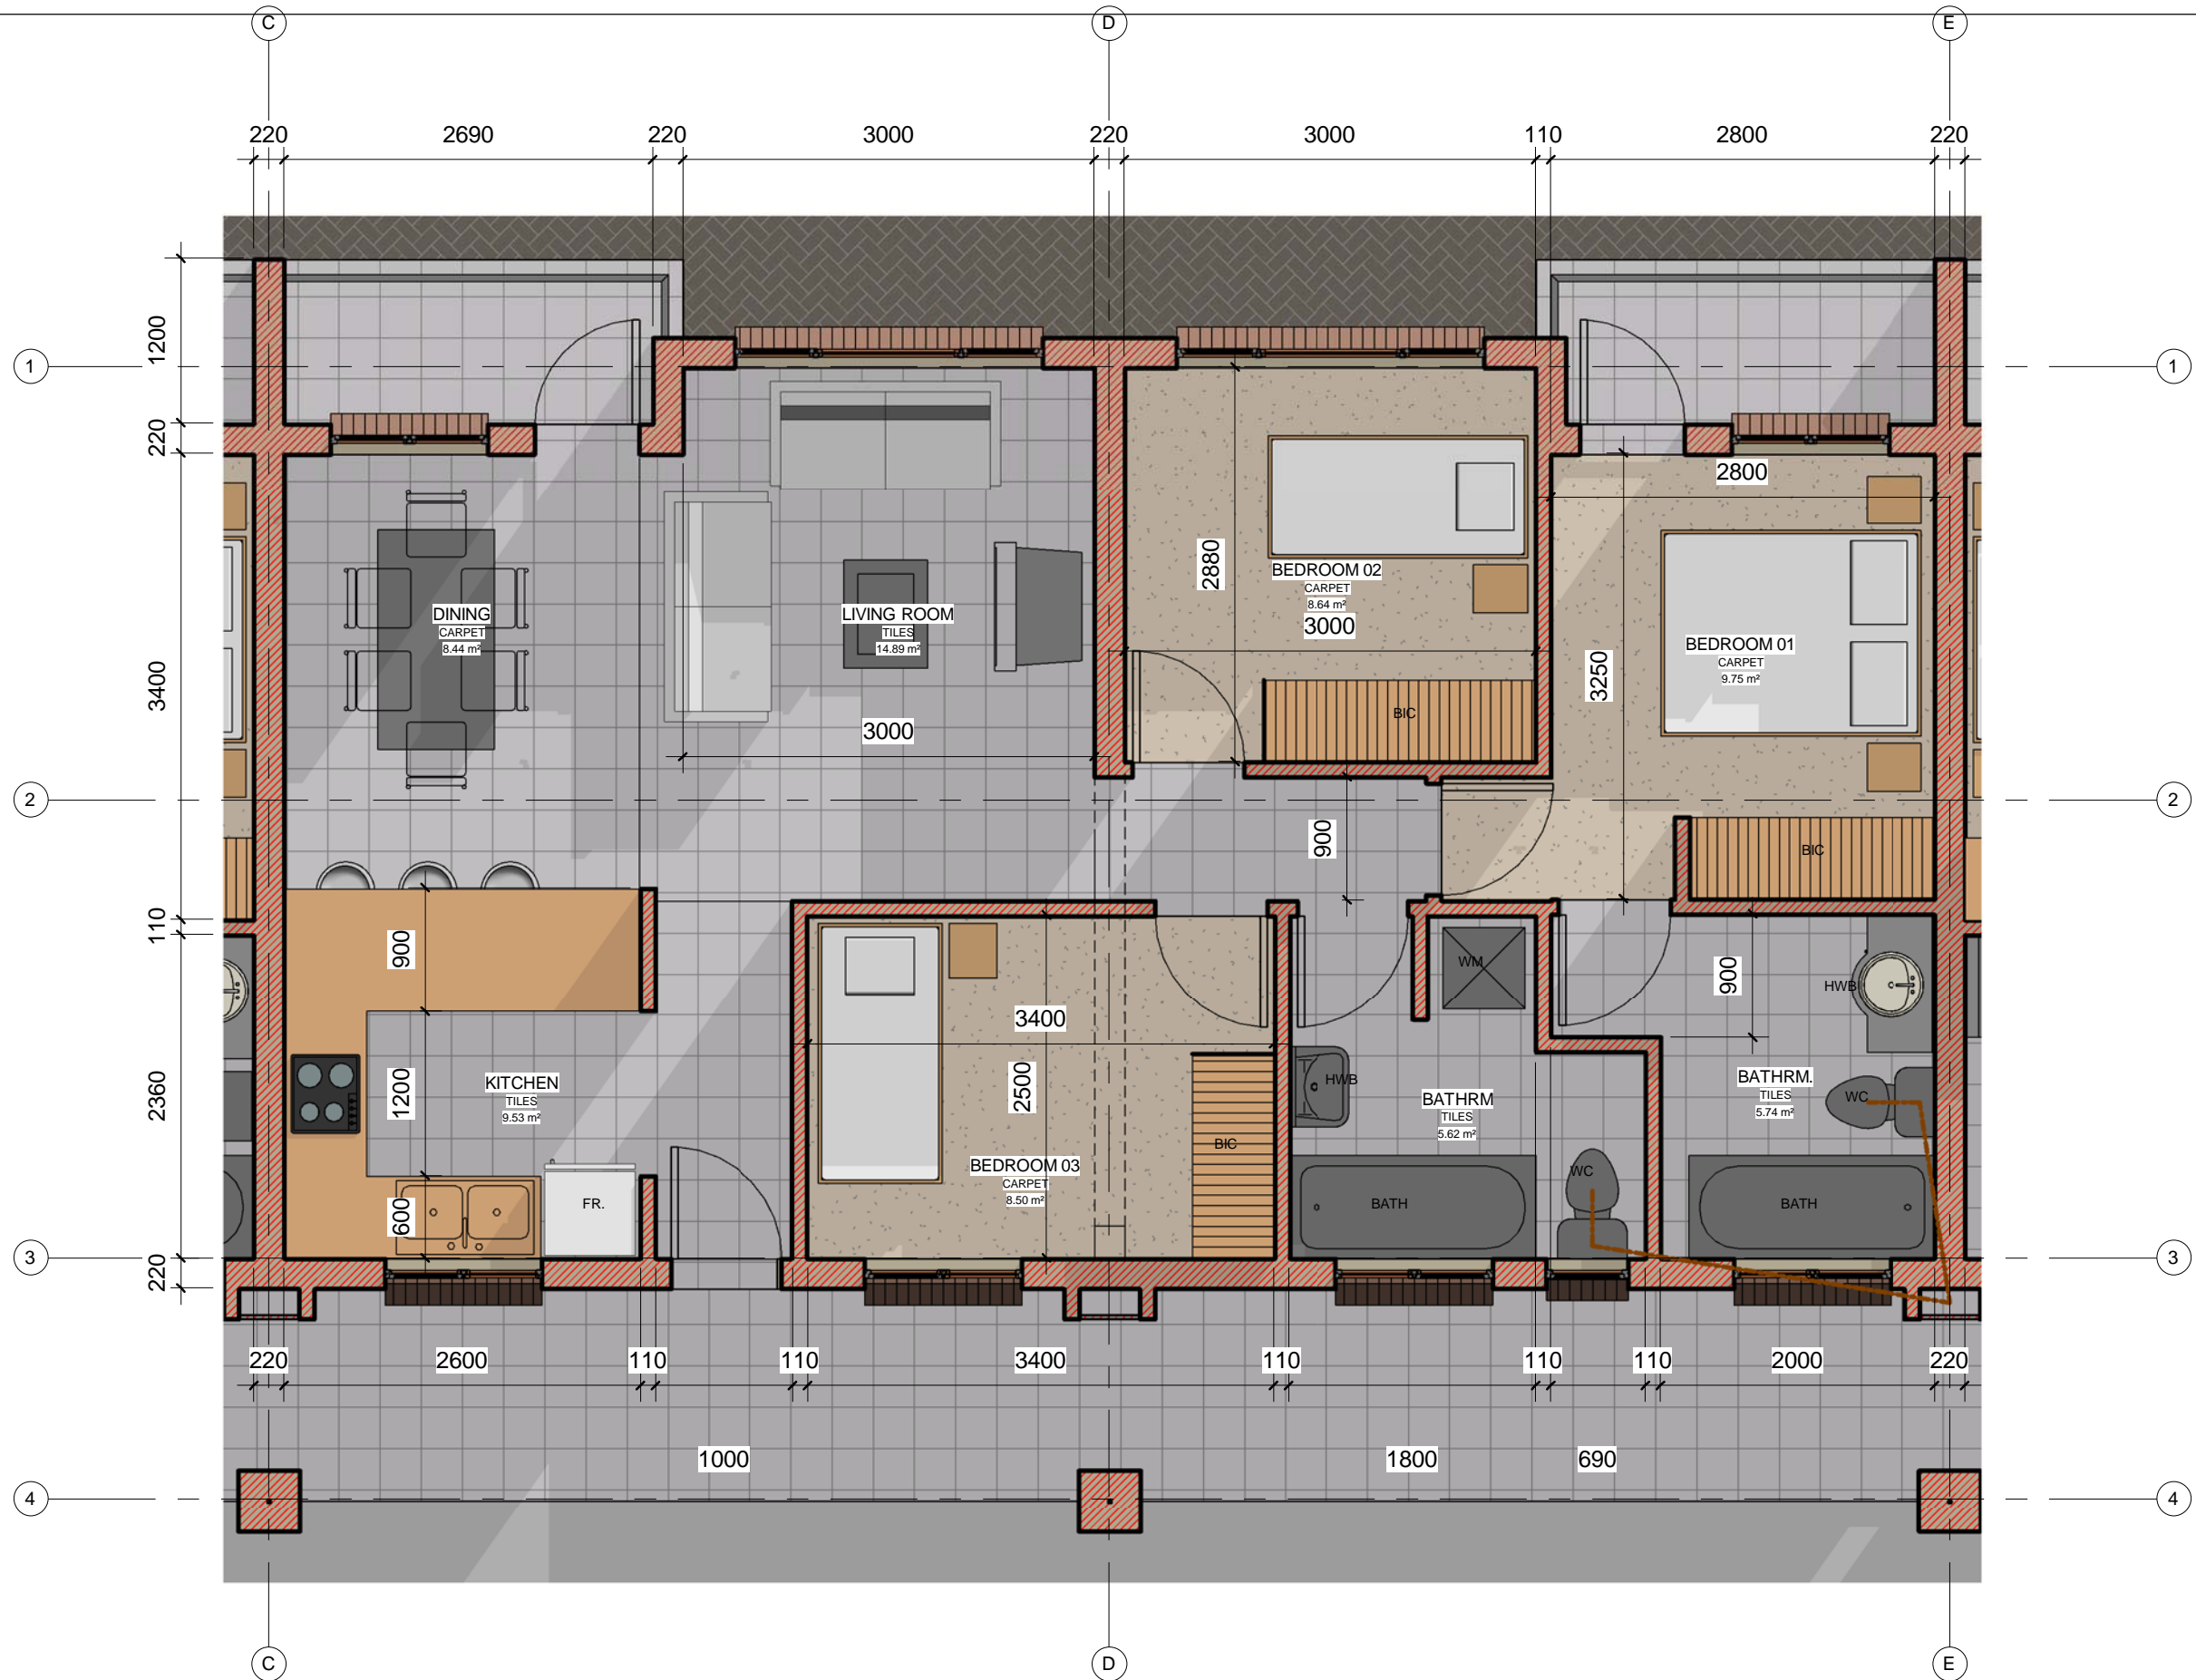

**TYPICAL UNIT - 3 BEDROOM - 80m<sup>2</sup>  
SCALE 1:50**

**26th AVENUE APARTMENTS**

PROPOSED UNITS ON ERF 566/13 & 566/15, RIETFontein

Martin Pretorius Pr Arch MIArch PIA  
 Philip Kruse Pr Arch MIArch  
 Office: architects@lantic.net  
 E-mail: architects@lantic.net  
 Cell: 083 447 2083  
 Cell: 082 440 0251  
 Fax: 012 365 2416  
 Tel: 012 365 1724



i n t e r n a t i o n a l